



BASIS OF BEARING:
OHIO STATE PLANE COORDINATES
NAD 83, OHIO SOUTH ZONE

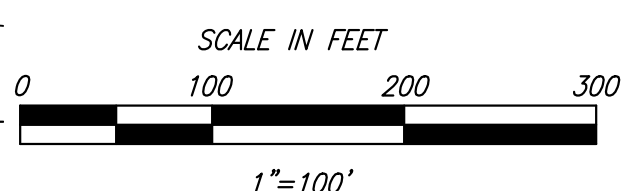

LOT COUNT = 20
APPROX. STREET LENGTH = 1860'

REVISIONS	#

Estates at BOTHE Farms	
9697 COZADDALE-MURDOCK ROAD, PID 1726401008	
CLIENT CODE: Brookstone	SHEET TITLE: Site Plan
DATE: 4/27/2024	 M.D. WALKER & ASSOCIATES LAND SURVEYORS CIVIL & STRUCTURAL ENGINEERS (513)284-3232 6809 MAIN ST., #1064 CINCINNATI, OH 45244
SCALE: As Noted	
FILE NAME: 5 Site Plan.dwg	SHEET NO. 5 / 13
FILE PATH: 2024 Projects\Brookstone\Bothe Property\CAD\Concept - 3\Sheets\	